



C O U N T Y O F B U C K I N G H A M

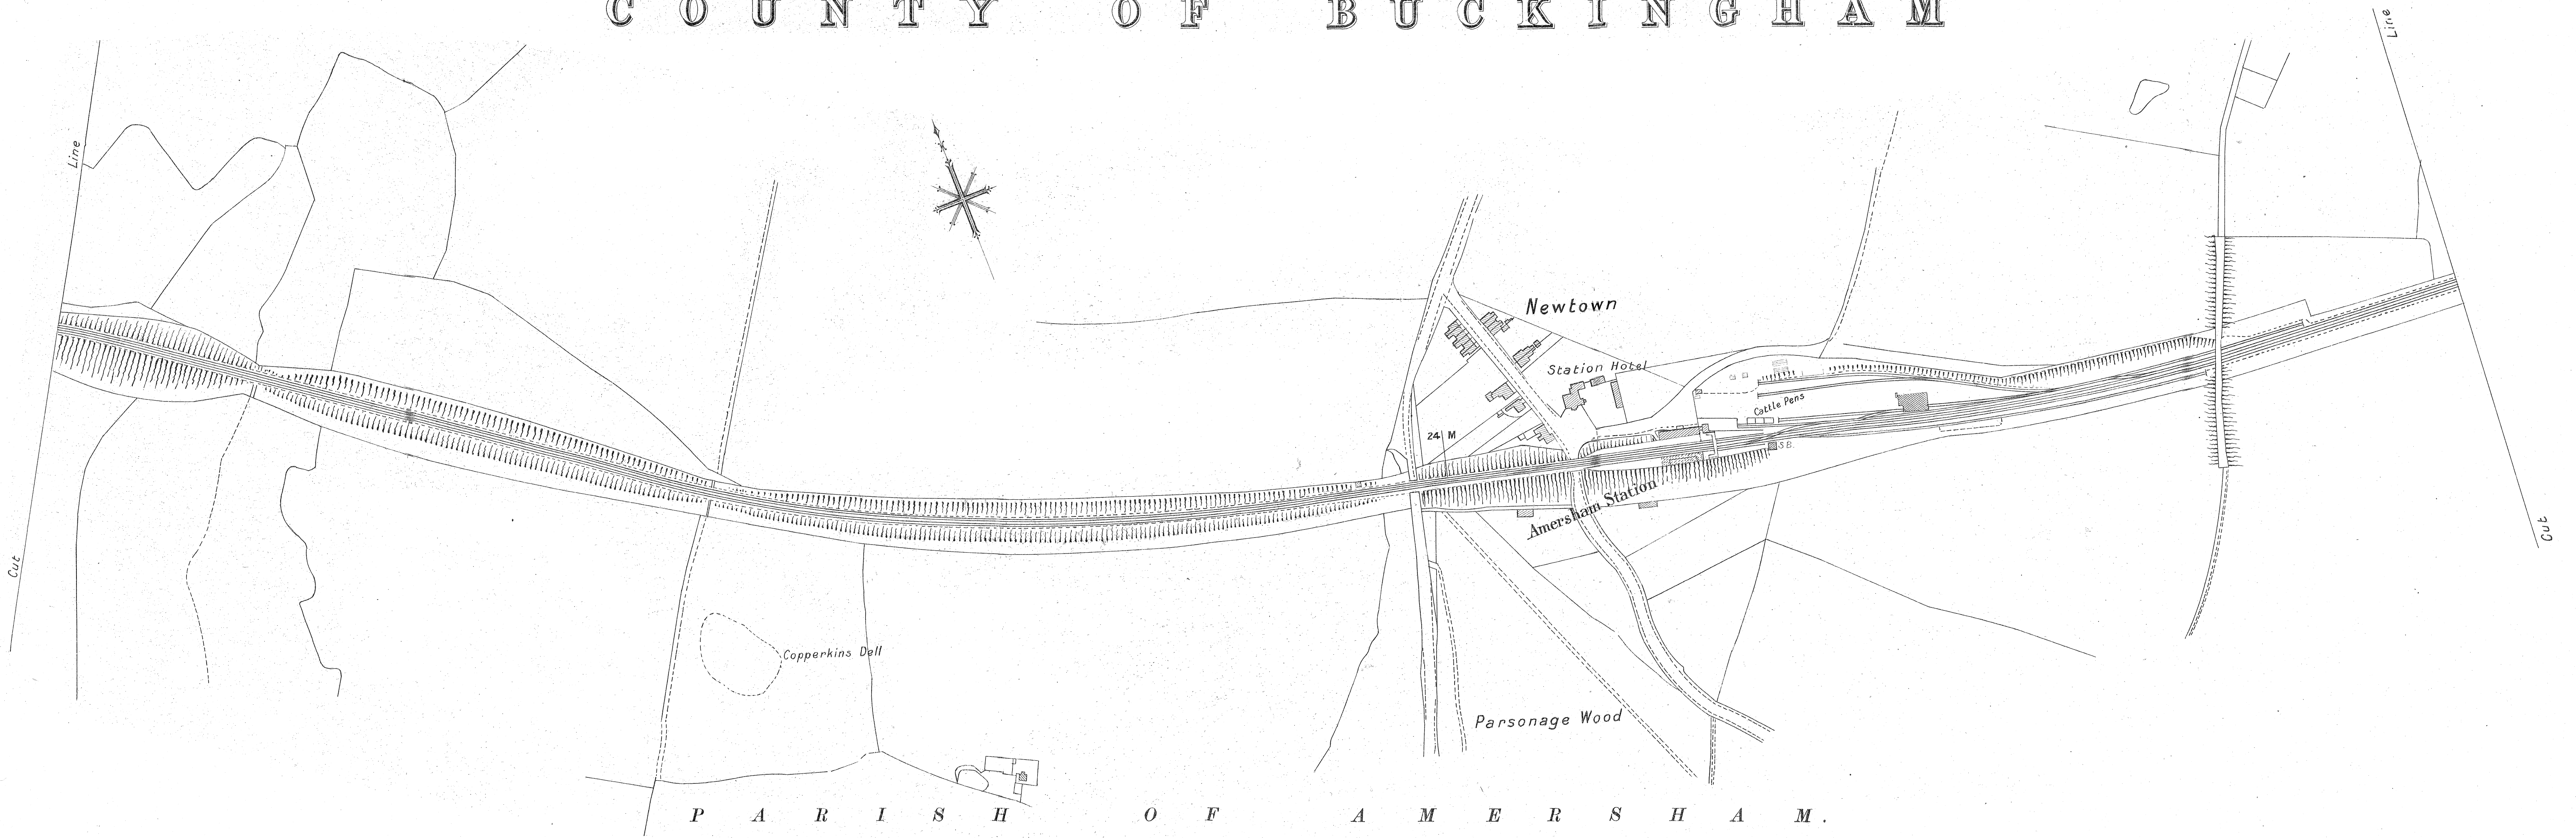

C O U N T Y O F B U C K I N G H A M

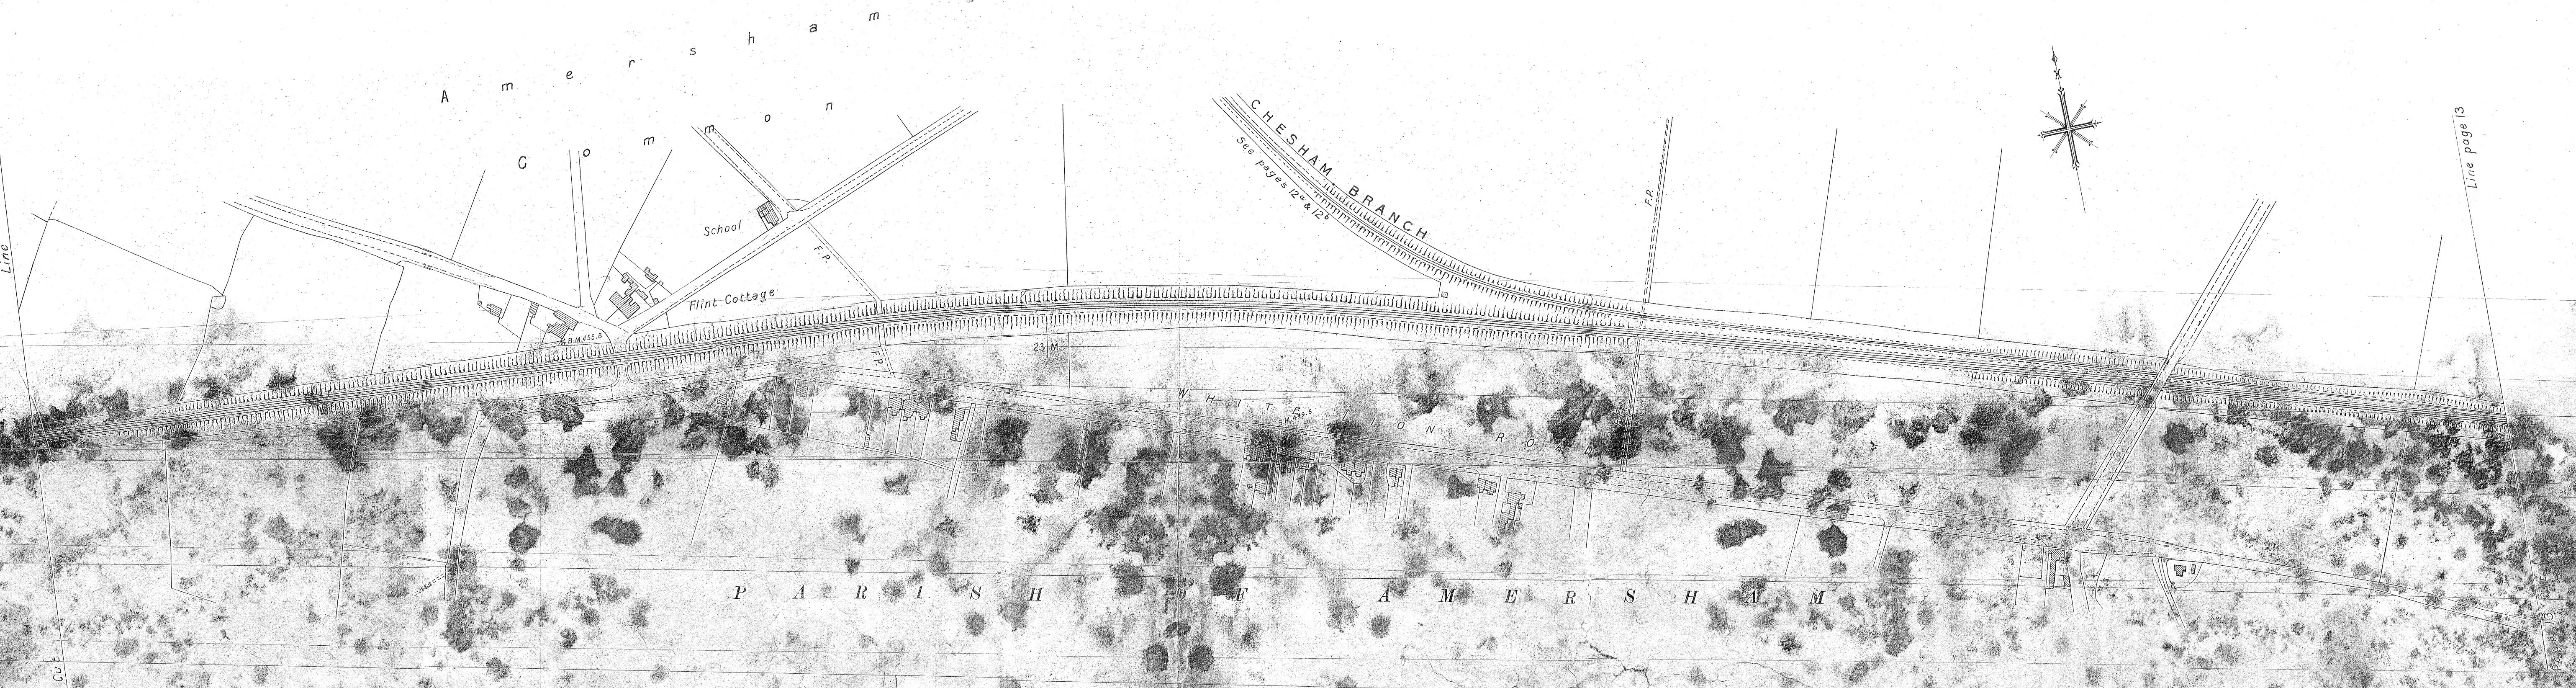

Scale, 2500 being 25 inches to a Statute Mile or 208.33 Feet to One Inch

1 2 3 4 5 6 7 8 9 10

ENGINEER'S OFFICE,
32, WESTBOURNE TERRACE,
LONDON, W.