



C O U N T Y O F M I D D L E S E X

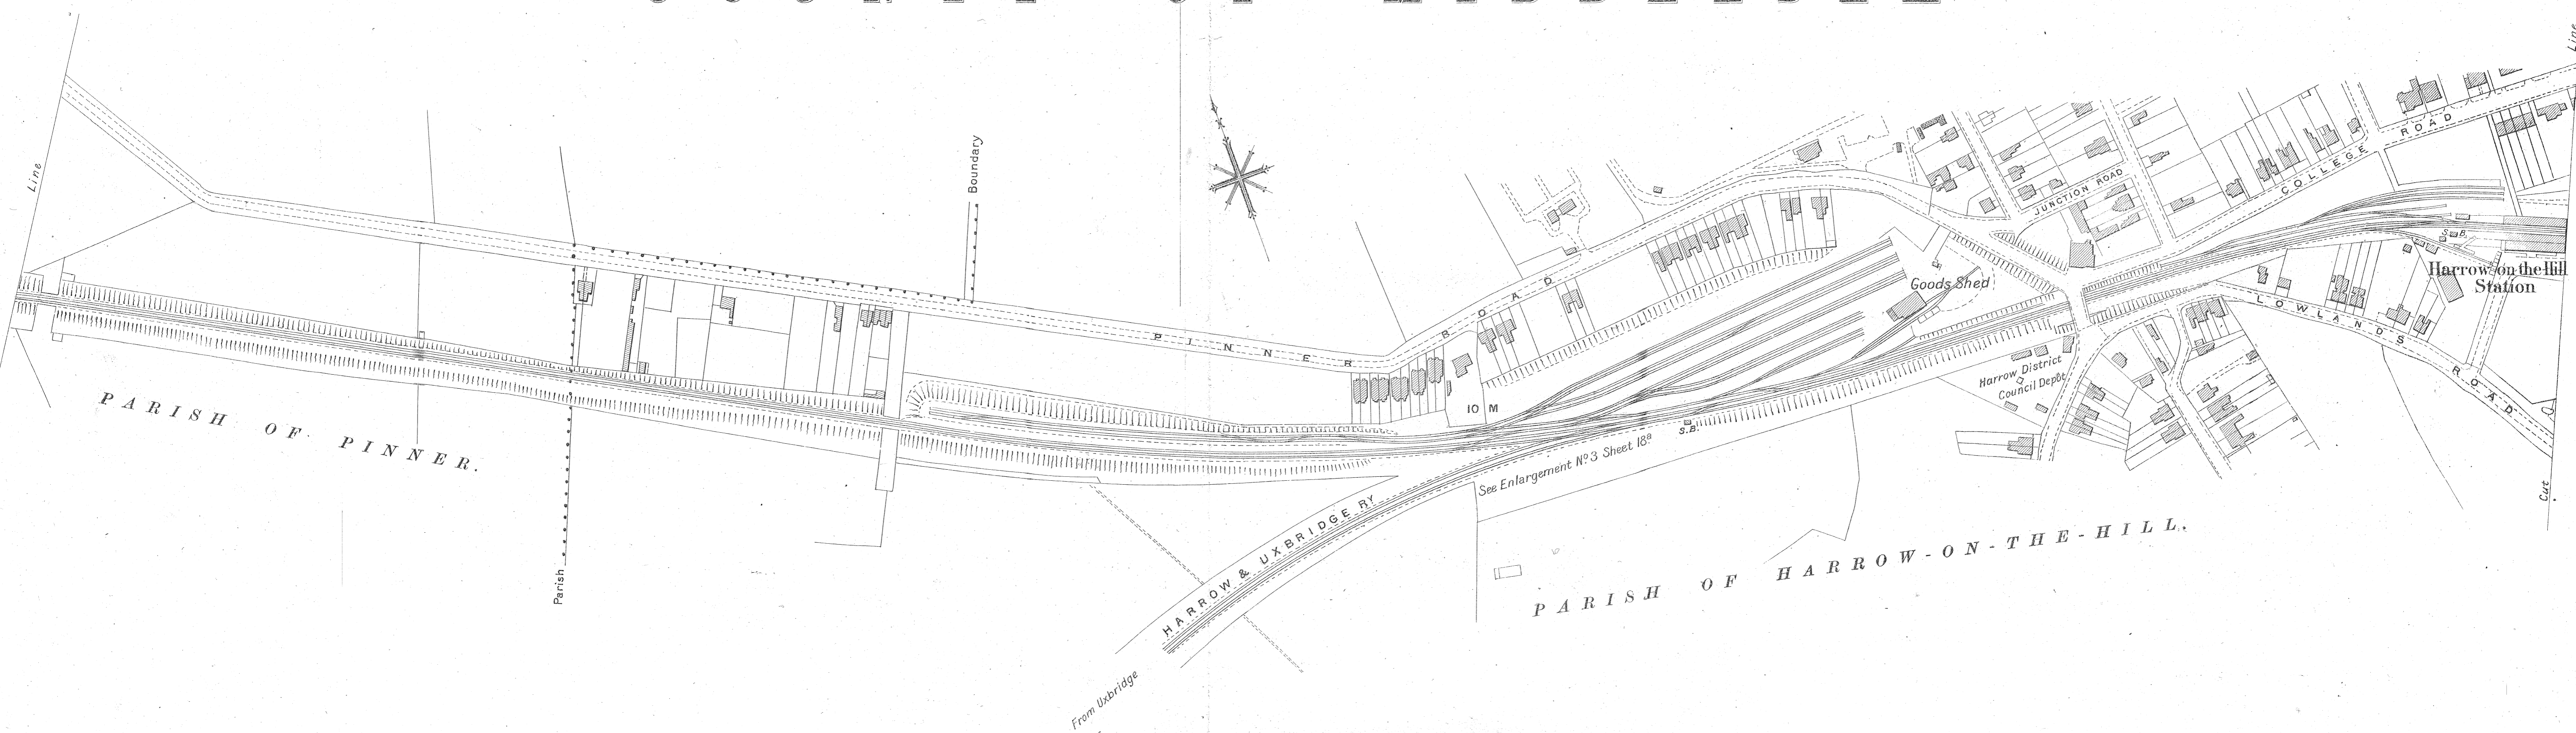

C O U N T Y O F M I D D L E S E X

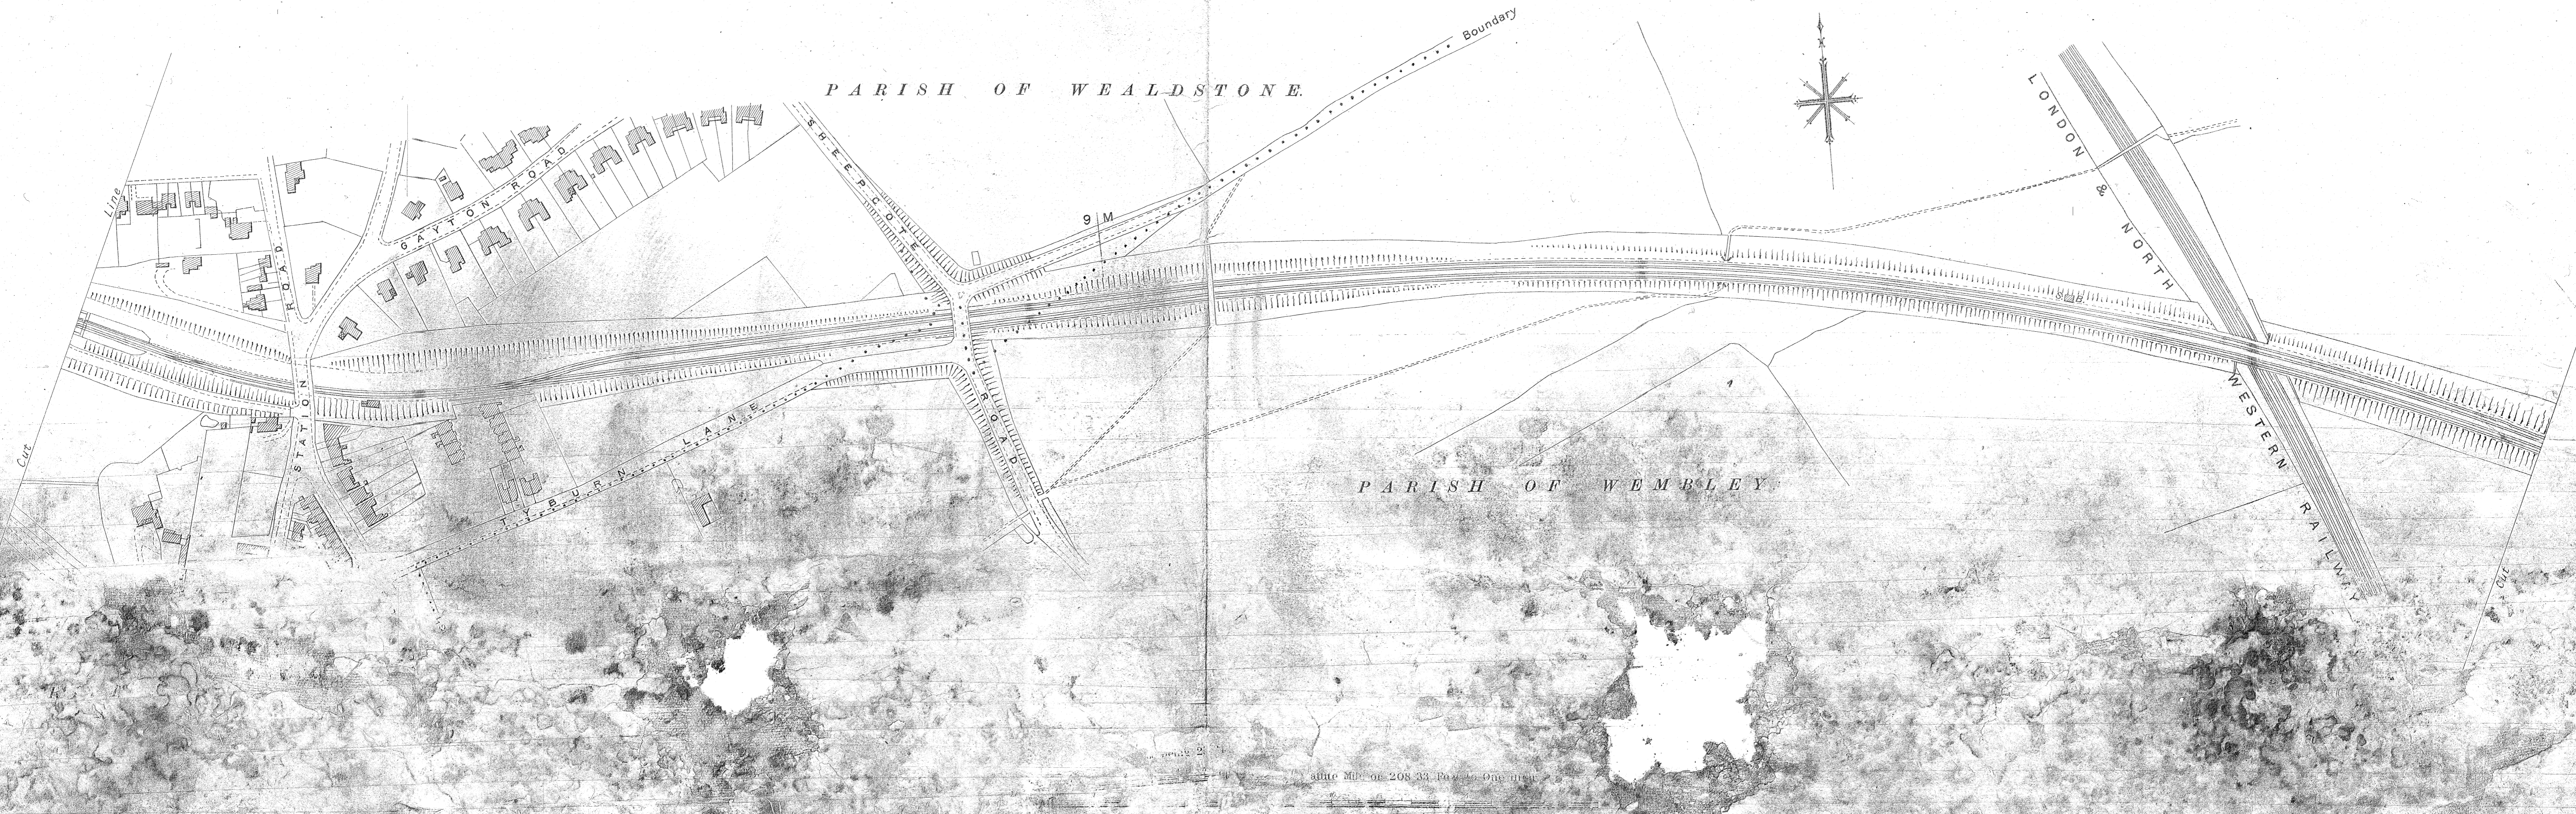

ENGINEER'S OFFICE,
 32, WESTBOURNE TERRACE,
 LONDON, W.