



C O U N T Y O F B U C K I N G H A M

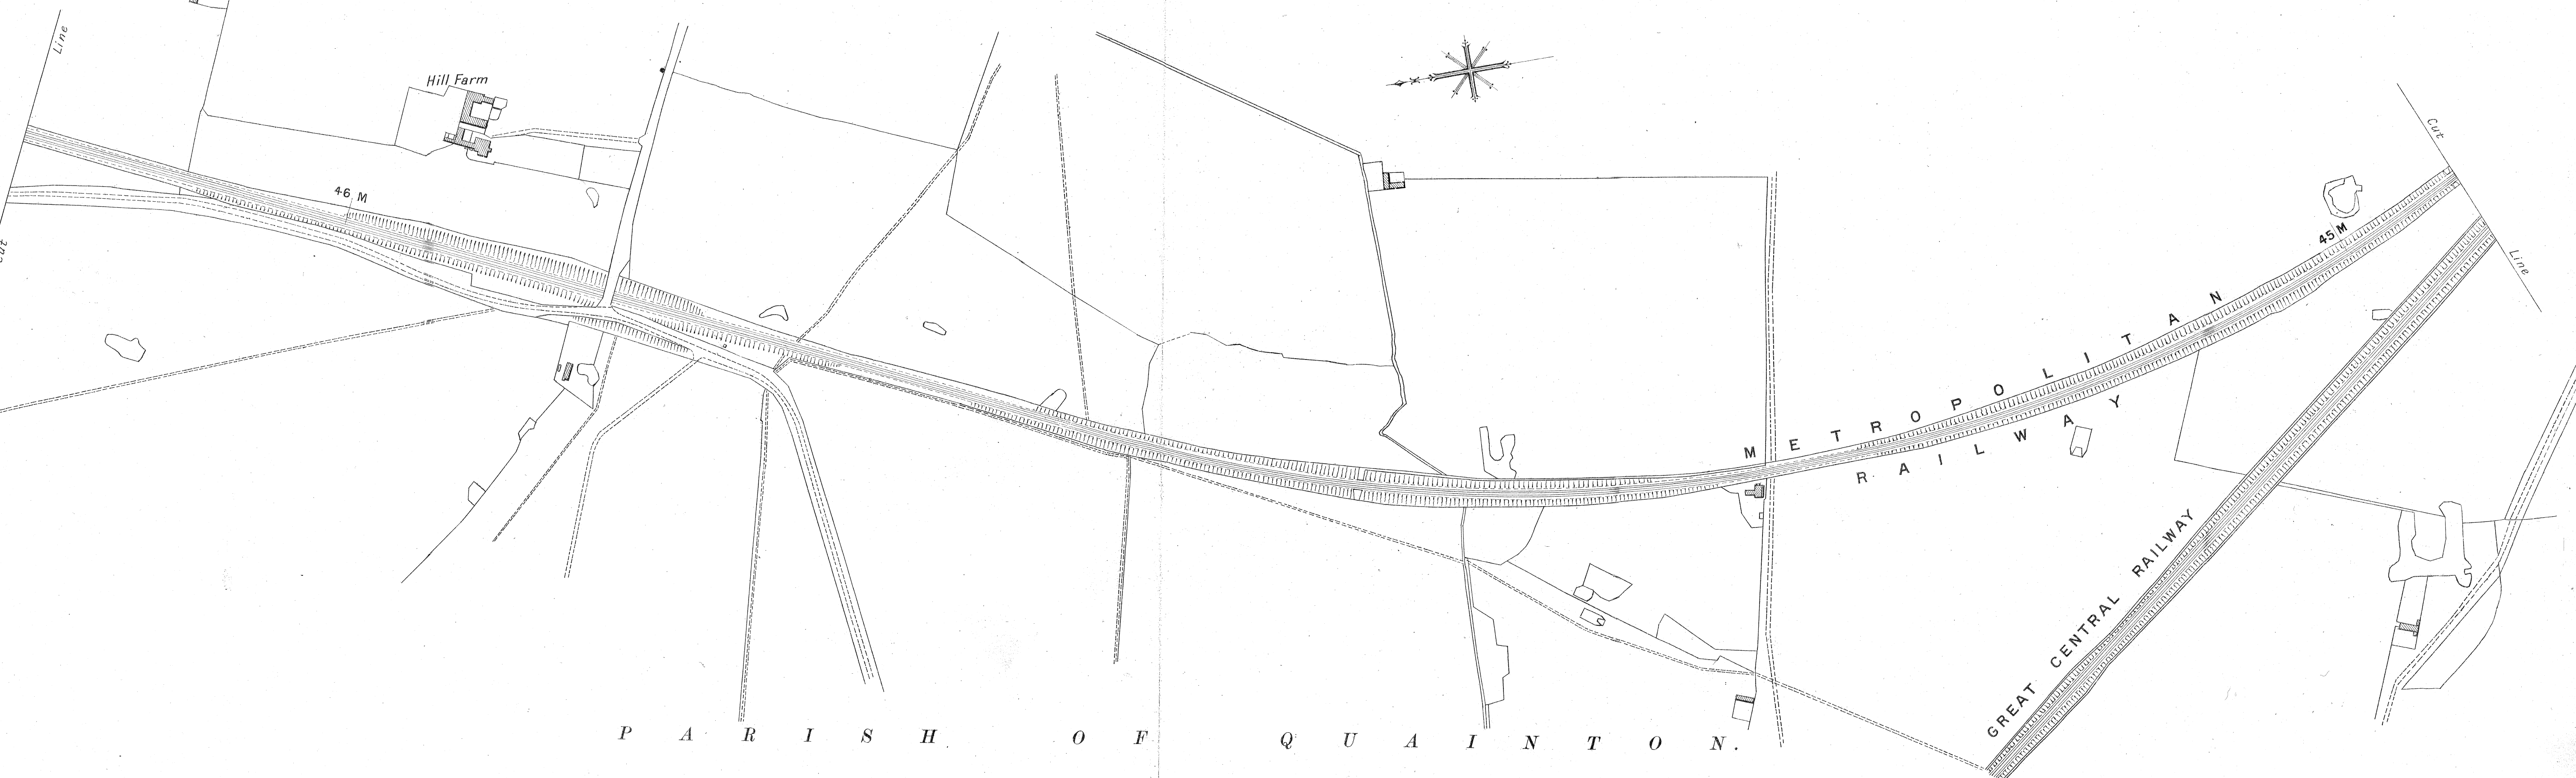

P A R I S H O F Q U A I N T O N .

C O U N T Y O F B U C K I N G H A M

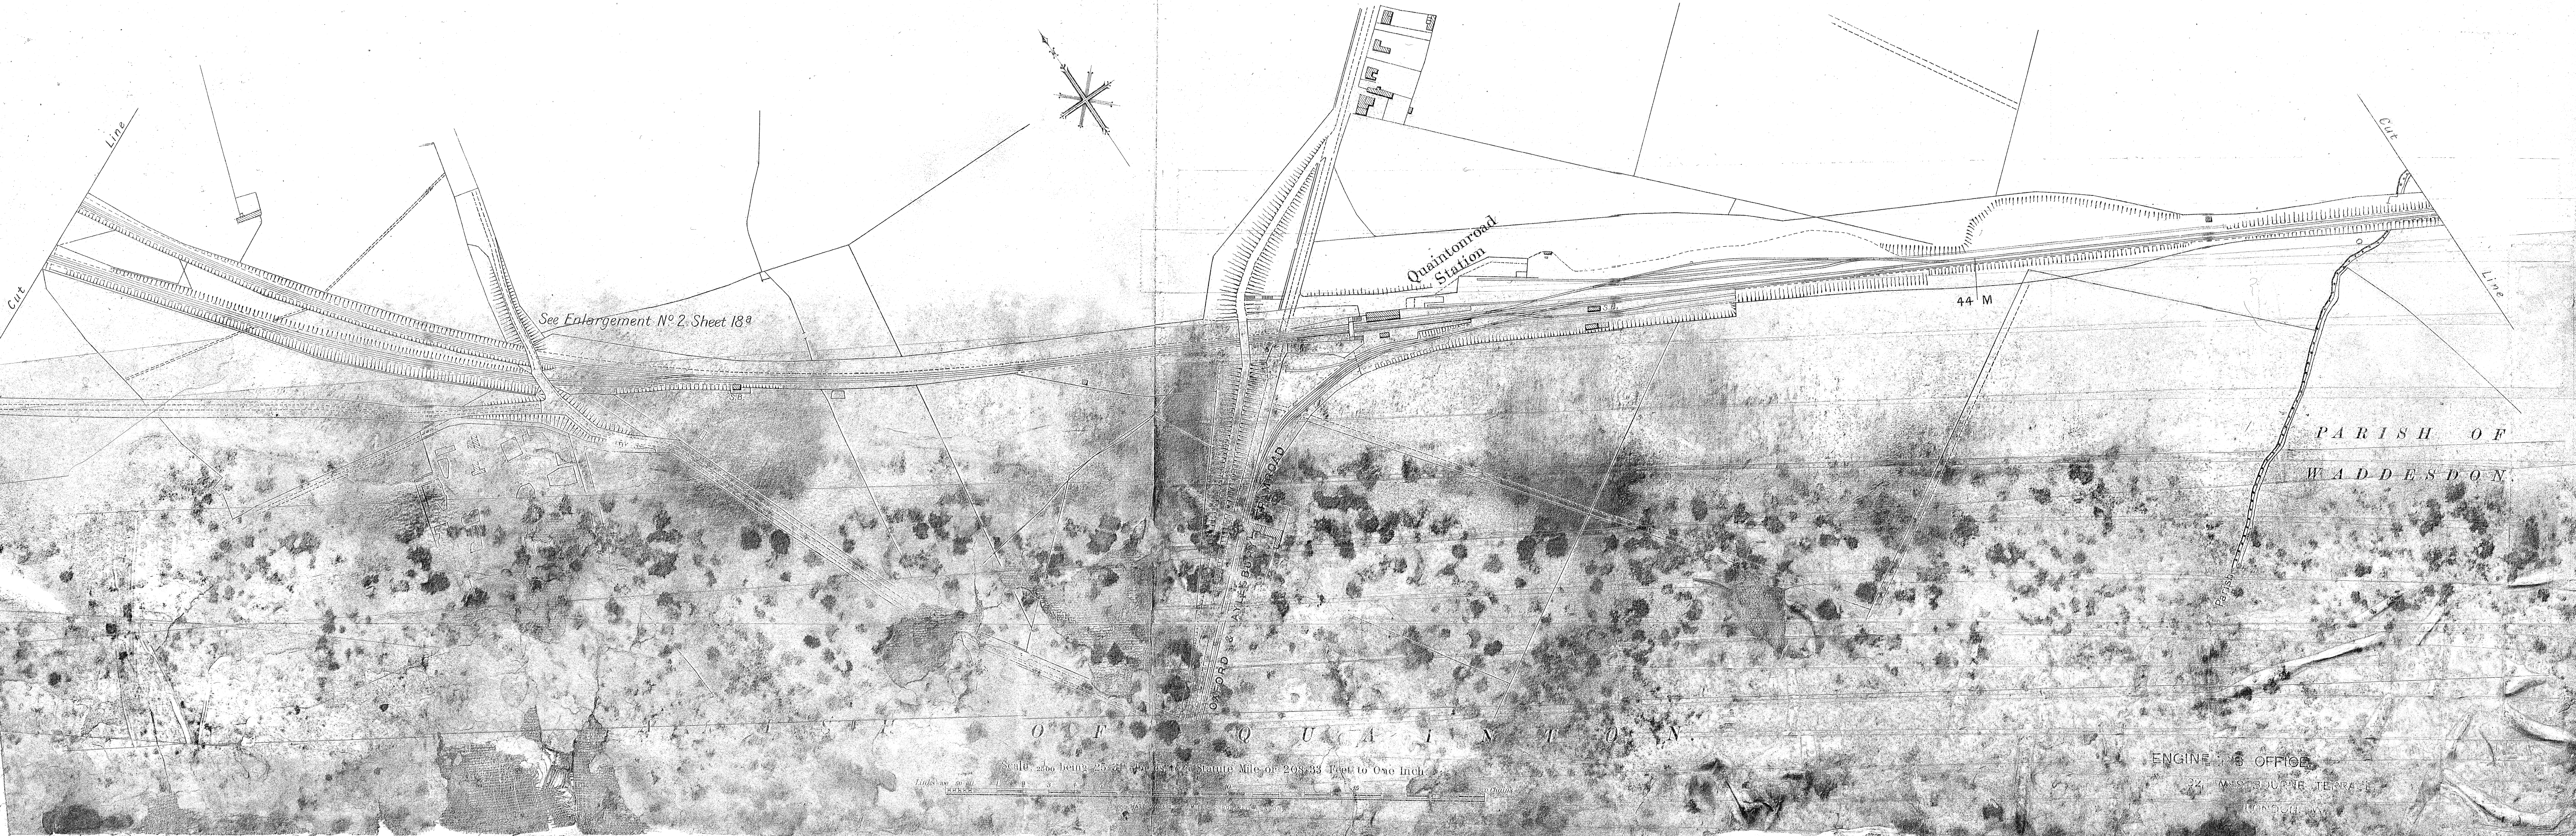

O F Q U A I N T O N

Scale 2500 feet to an inch (1:2500) or 2000 feet to an inch (1:2000)

ENGINEER'S OFFICE

34, WEST JUNE TERRACE

LONDON