


Property of the Great Central Railway Society Archive Item Lib/M/217 - A

ORMANBY PARK SOUTH

WEIGH OFFICE SIDINGS

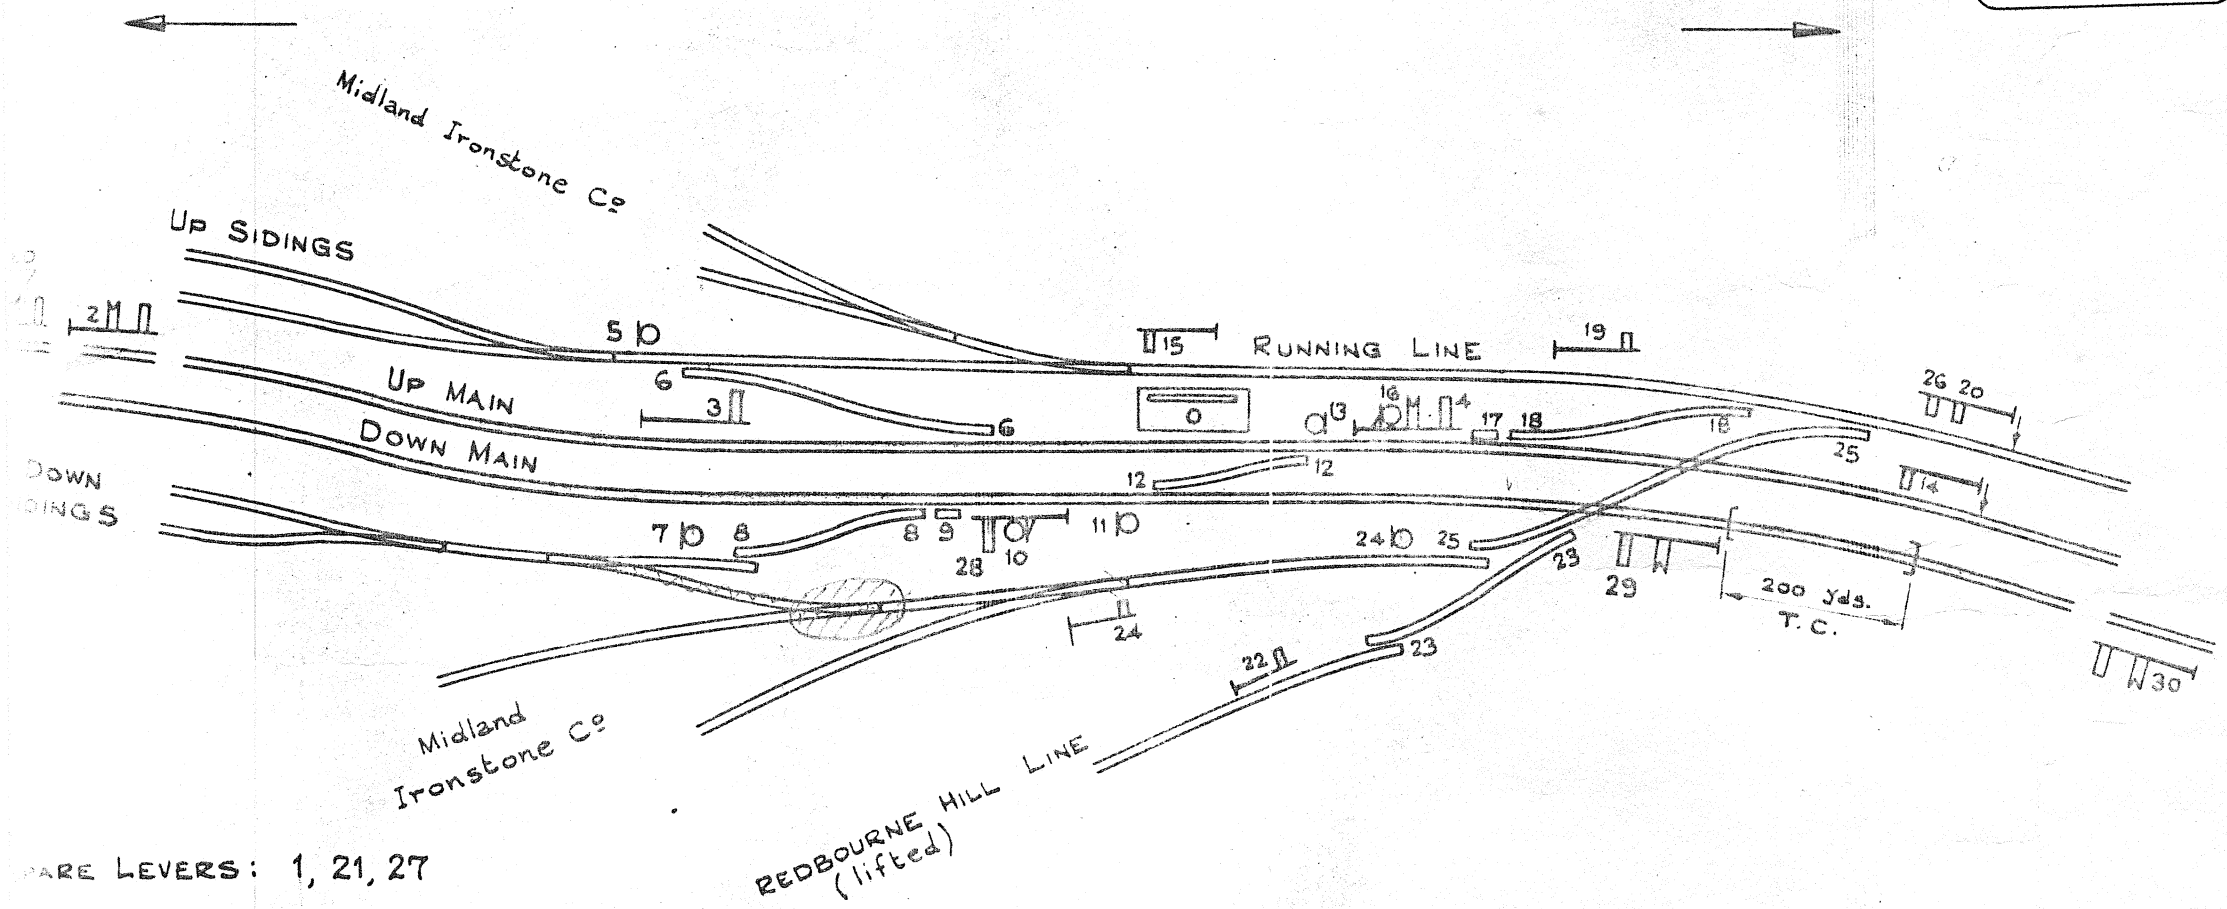

ARE LEVERS: 1, 21, 27

N: 27
S: 3
T: 30

CROSBY MINES

NORTH LINDSEY LIGHT RAILWAY

12-5-67