


FRODINGHAM YARD No 1

GUNHOUSE JUNCT

Property of the Great Central Railway Society Archive Item Lib/M/217-D

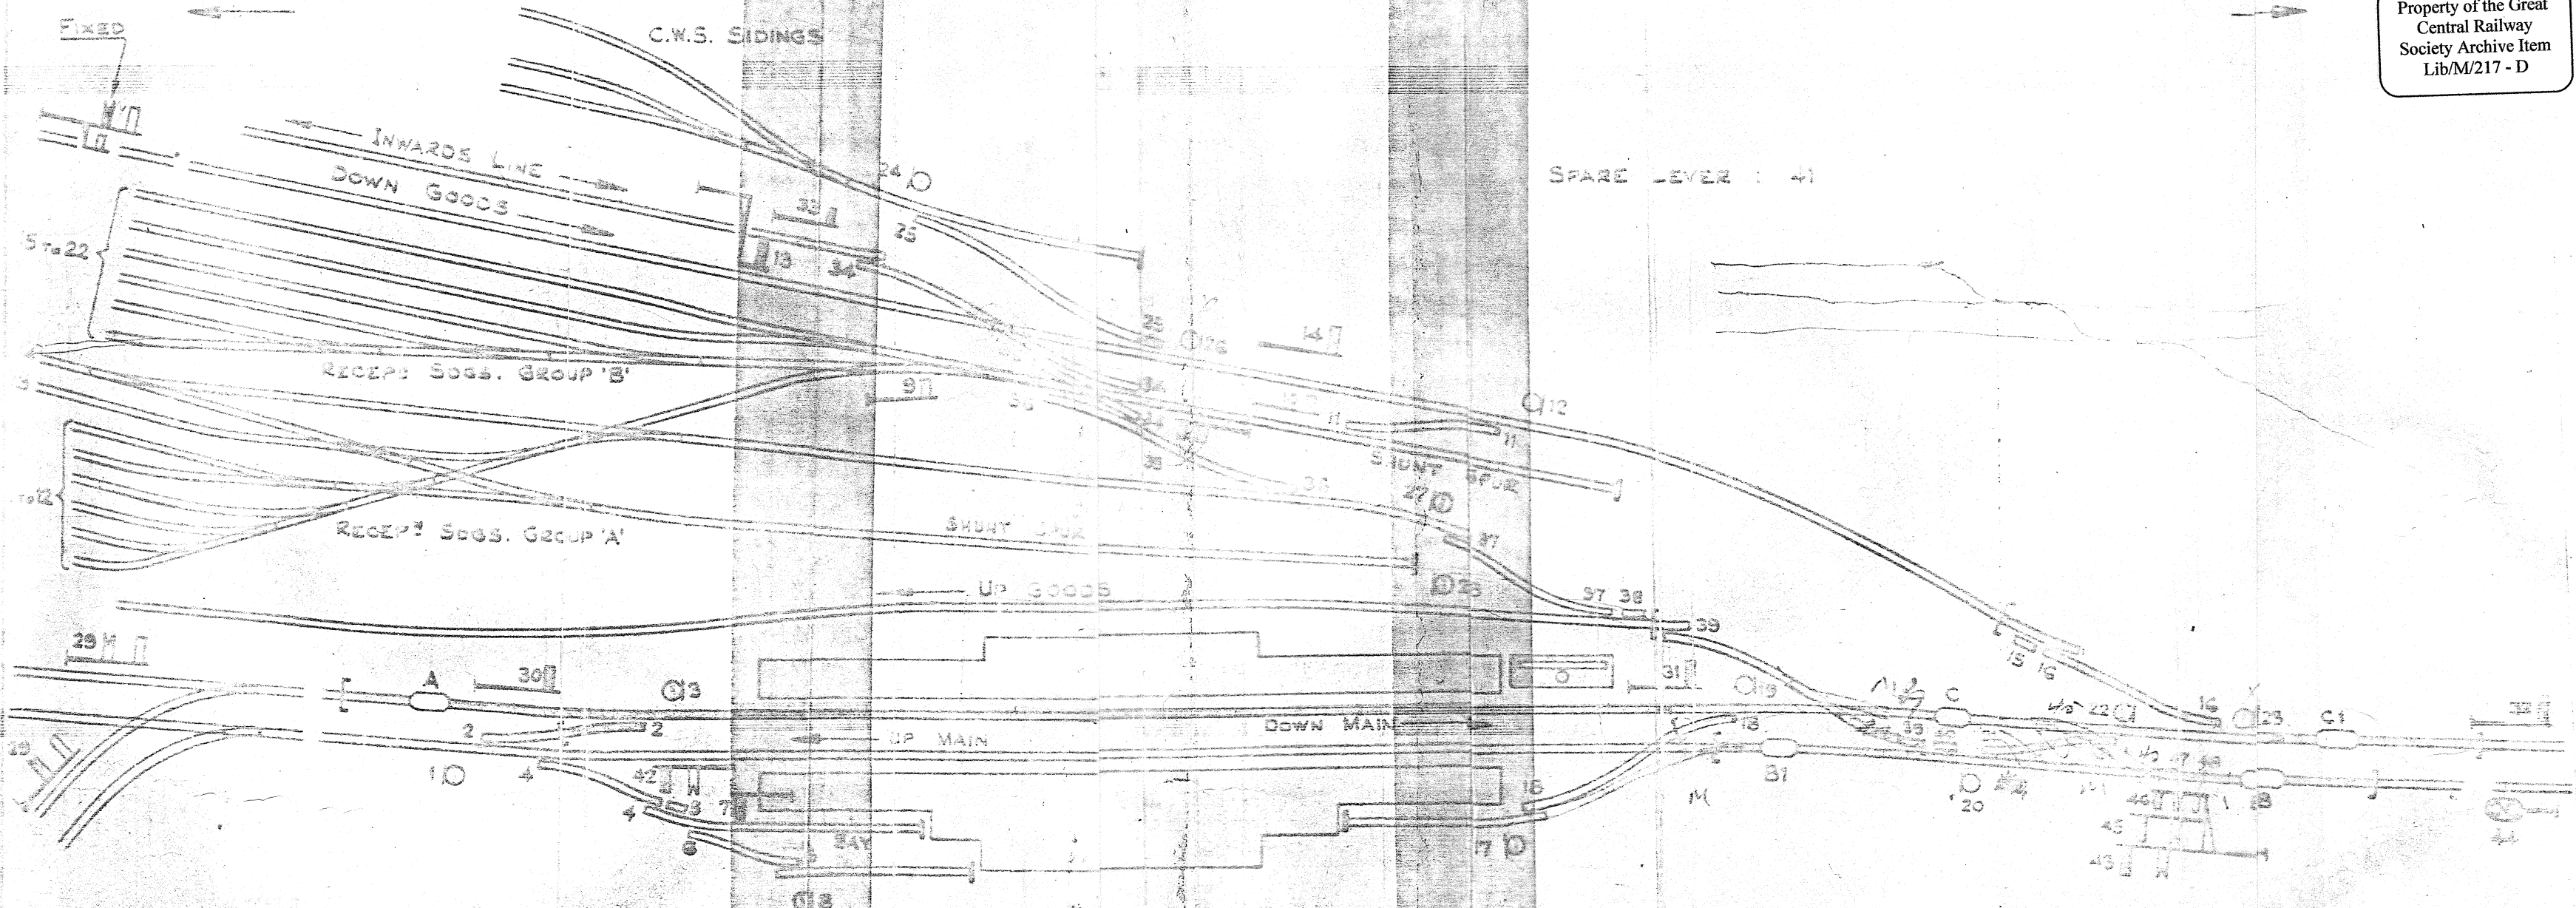

W:	47
S:	1
T:	48

SOUTH ORPE & FRODINGHAM
STATION BOX