


Property of the Great Central Railway Society Archive Item Lib/M/217-F

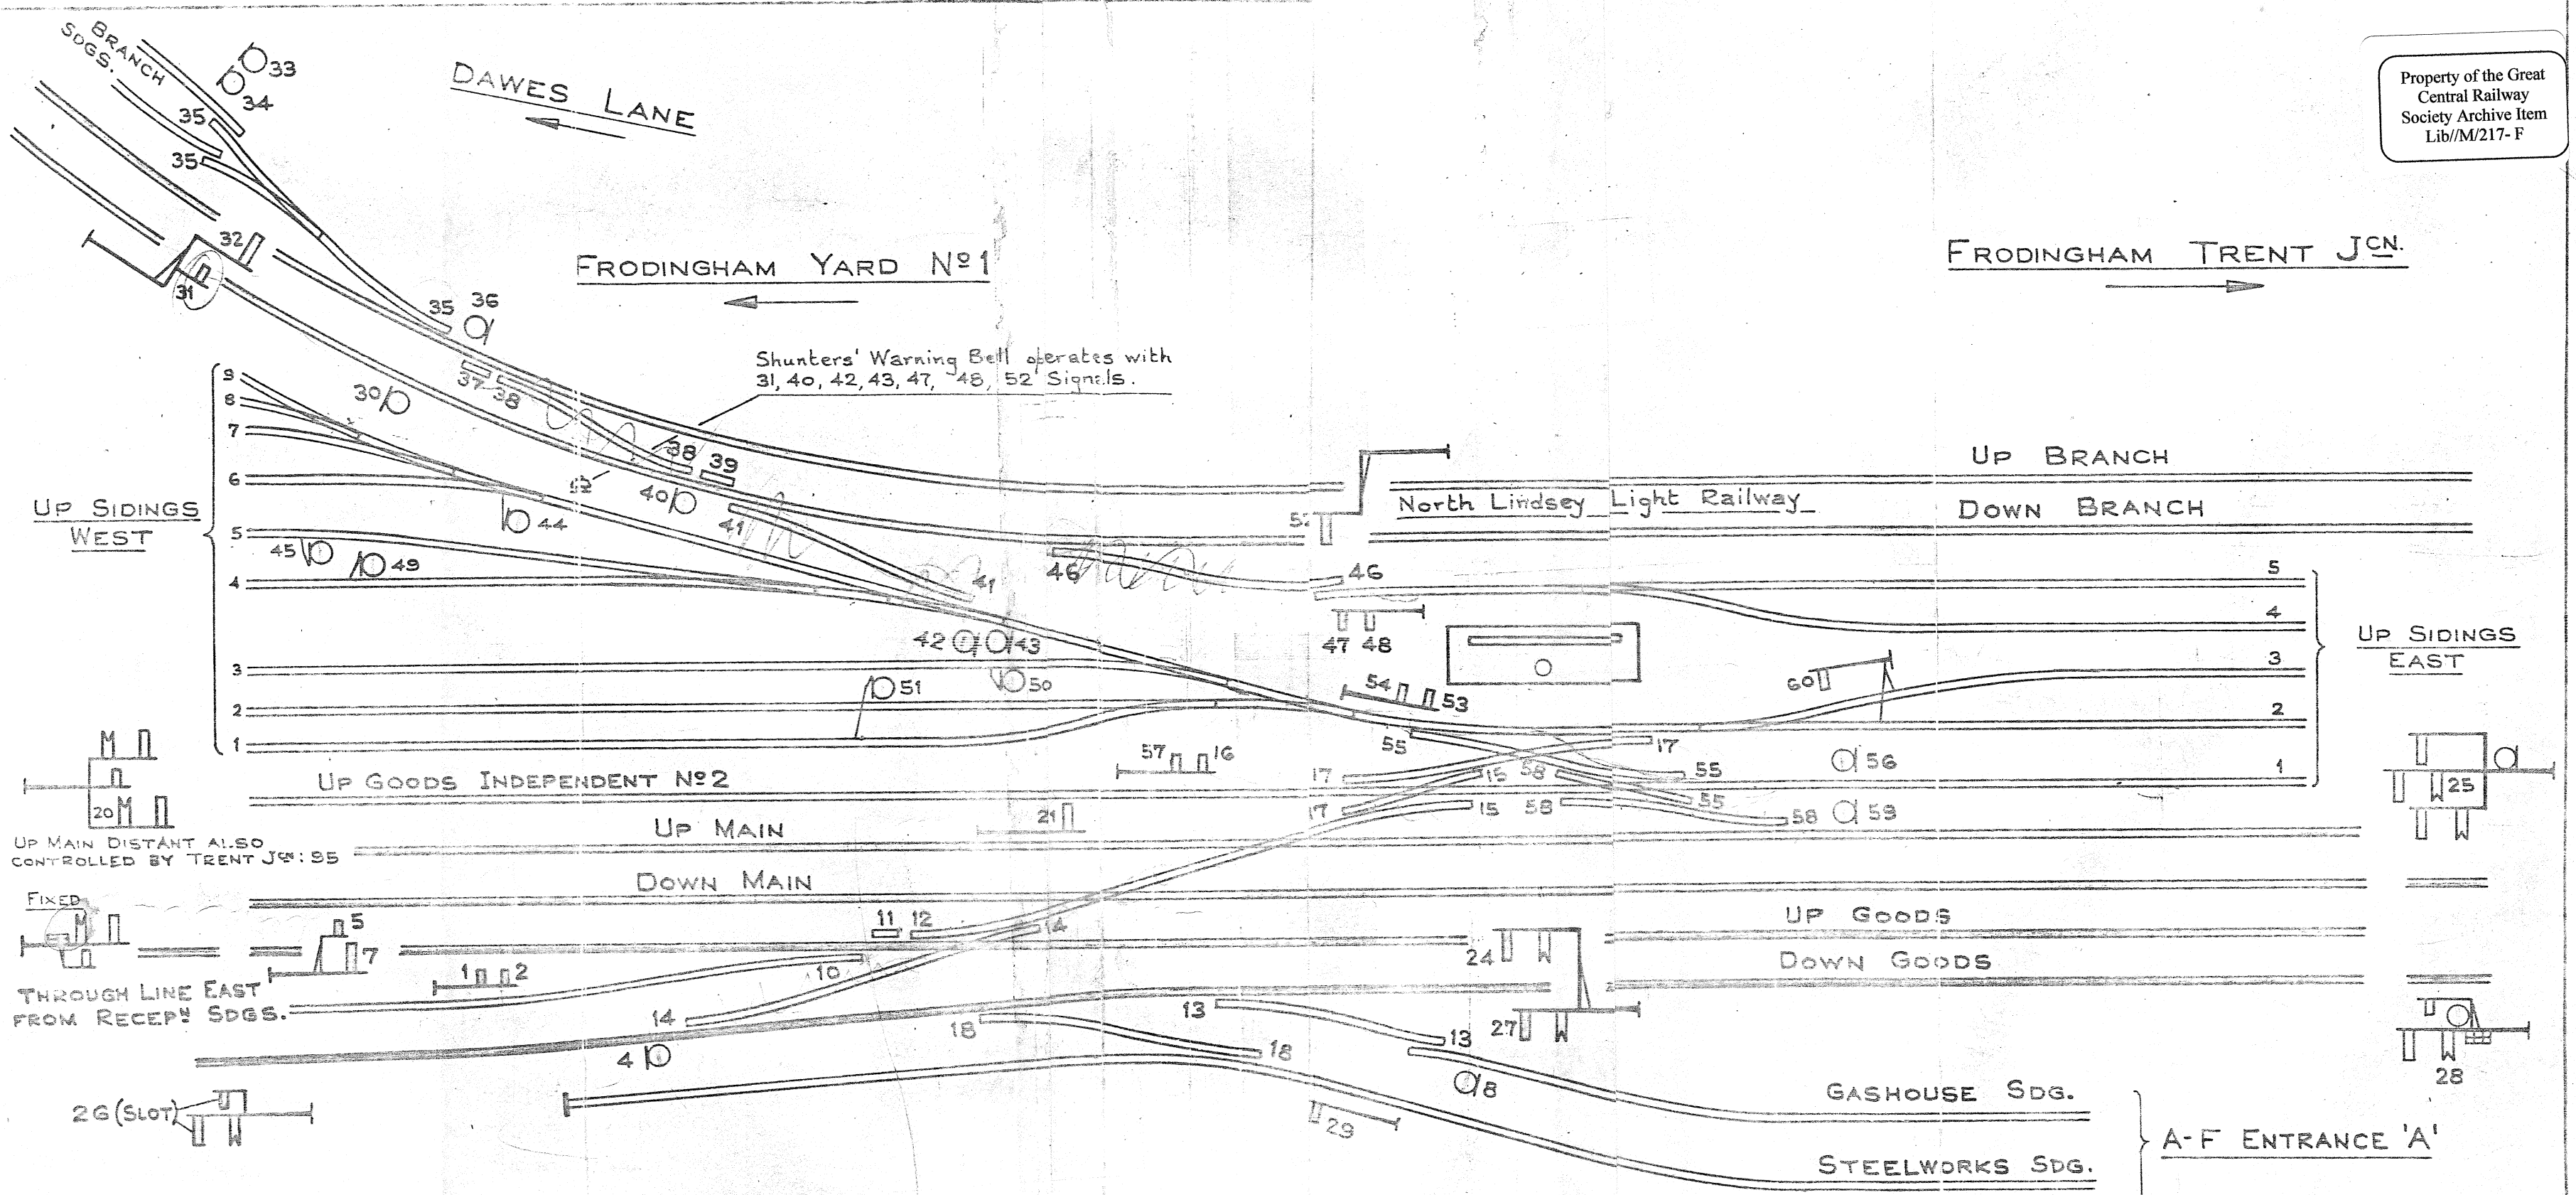

SPARE LEVERS: 3, 6, 9, 22, 23.

W: 55
 S: 5
 T: 60

FRODINGHAM YARD No 2