


WATH EXCHANGE SIDINGS

Property of the
Great Central Railway Society Archives

Item No.
GC/SM/36

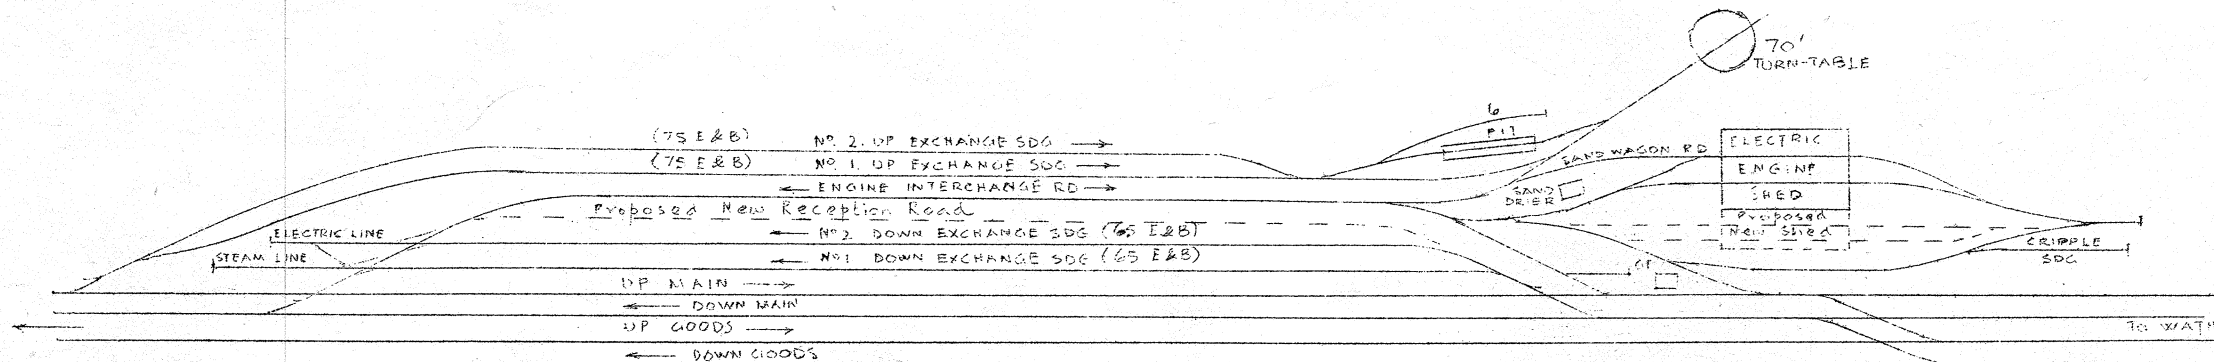

TO
EISECAF
JUNC.